



TREE LEGEND

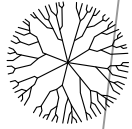

1 - LIVE OAK MULTI-TRUNK

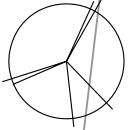


2 - TEXAS ASH MULTI-TRUNK



2 - MEXICAN PLUM



6 - TREE YAUPON

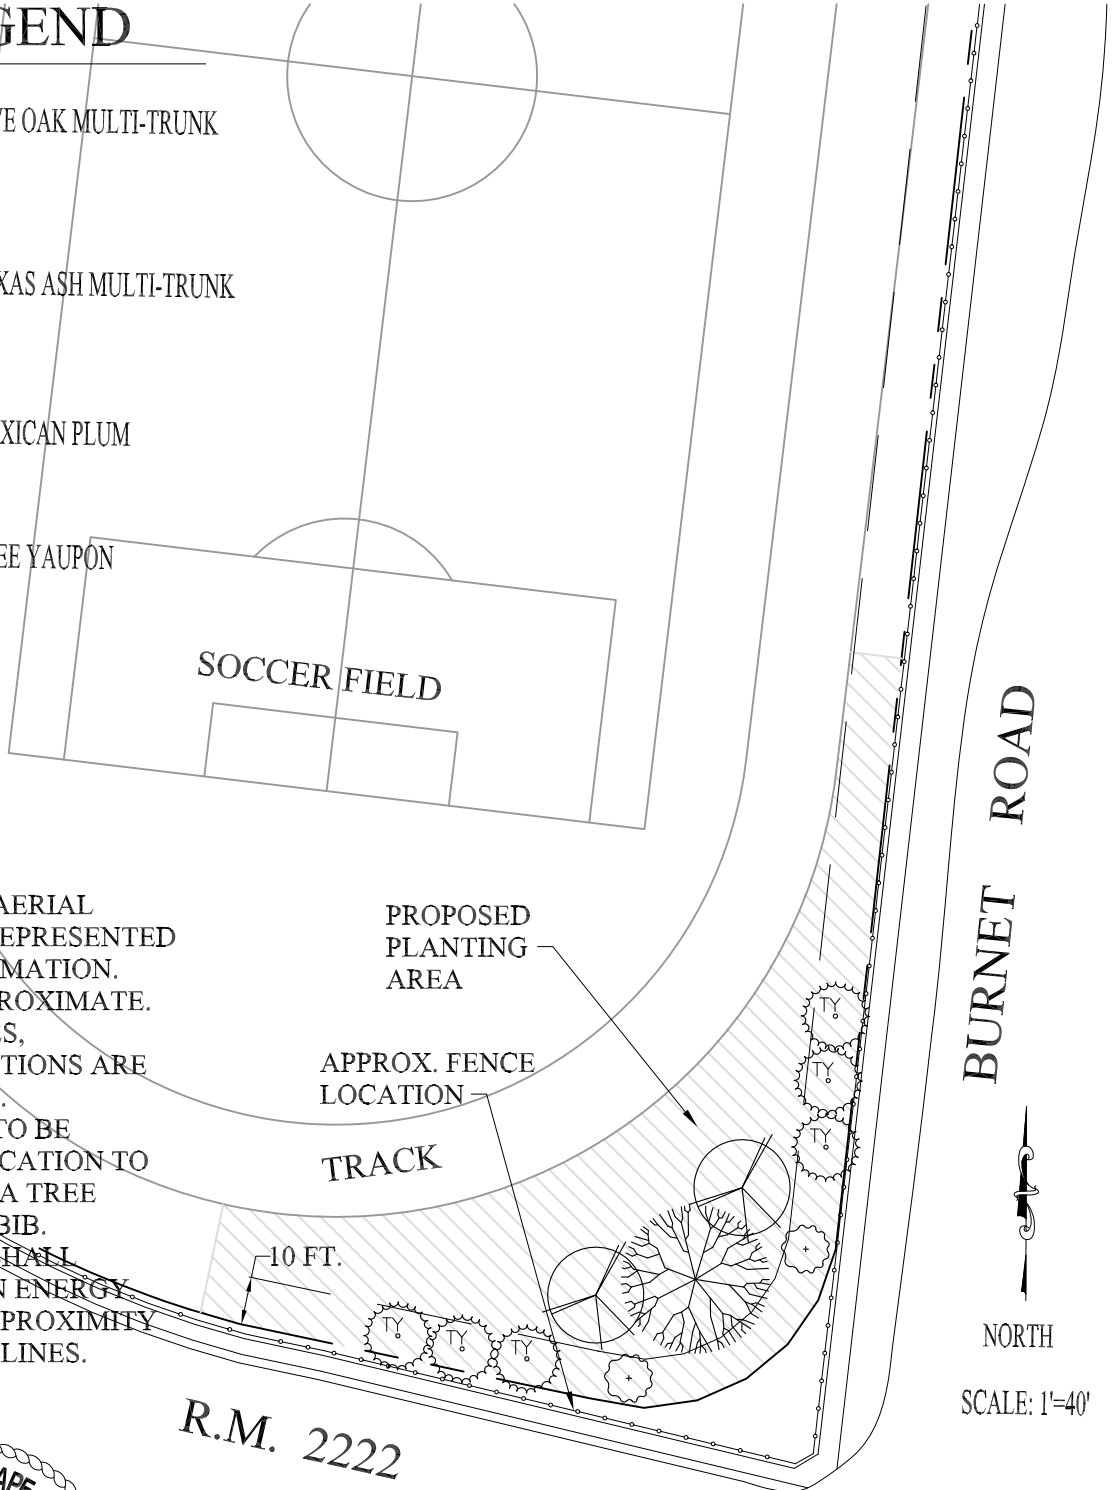

NOTES:

1. BASE DATA FROM AERIAL PHOTO AND IS NOT REPRESENTED AS SURVEYED INFORMATION. LOCATIONS ARE APPROXIMATE.
2. TREE SPECIES, SIZES, QUANTITIES, & LOCATIONS ARE SUBJECT TO CHANGE.
3. TREE IRRIGATION TO BE SUPPLIED BY MODIFICATION TO EXISTING SYSTEM VIA TREE BUBBLERS OR HOSE BIB.
4. TREE LOCATIONS SHALL CONFORM TO AUSTIN ENERGY REQUIREMENTS FOR PROXIMITY TO EXISTING POWER LINES.

PROPOSED
PLANTING
AREA

APPROX. FENCE
LOCATION

TRACK

10 FT.

BURNET ROAD

NORTH

SCALE: 1"=40'

R.M. 2222



7-8-2010

EXP. 08-31-10

LAMAR MIDDLE SCHOOL TREE PLANTING PLAN

DATE: 7-8-2010



P.O. Box 42155 Austin, Texas 78704
512-496-8330 la27@live.com
<http://jarretta.blogspot.com/>